


# SATHUPALLY B/S & B/D

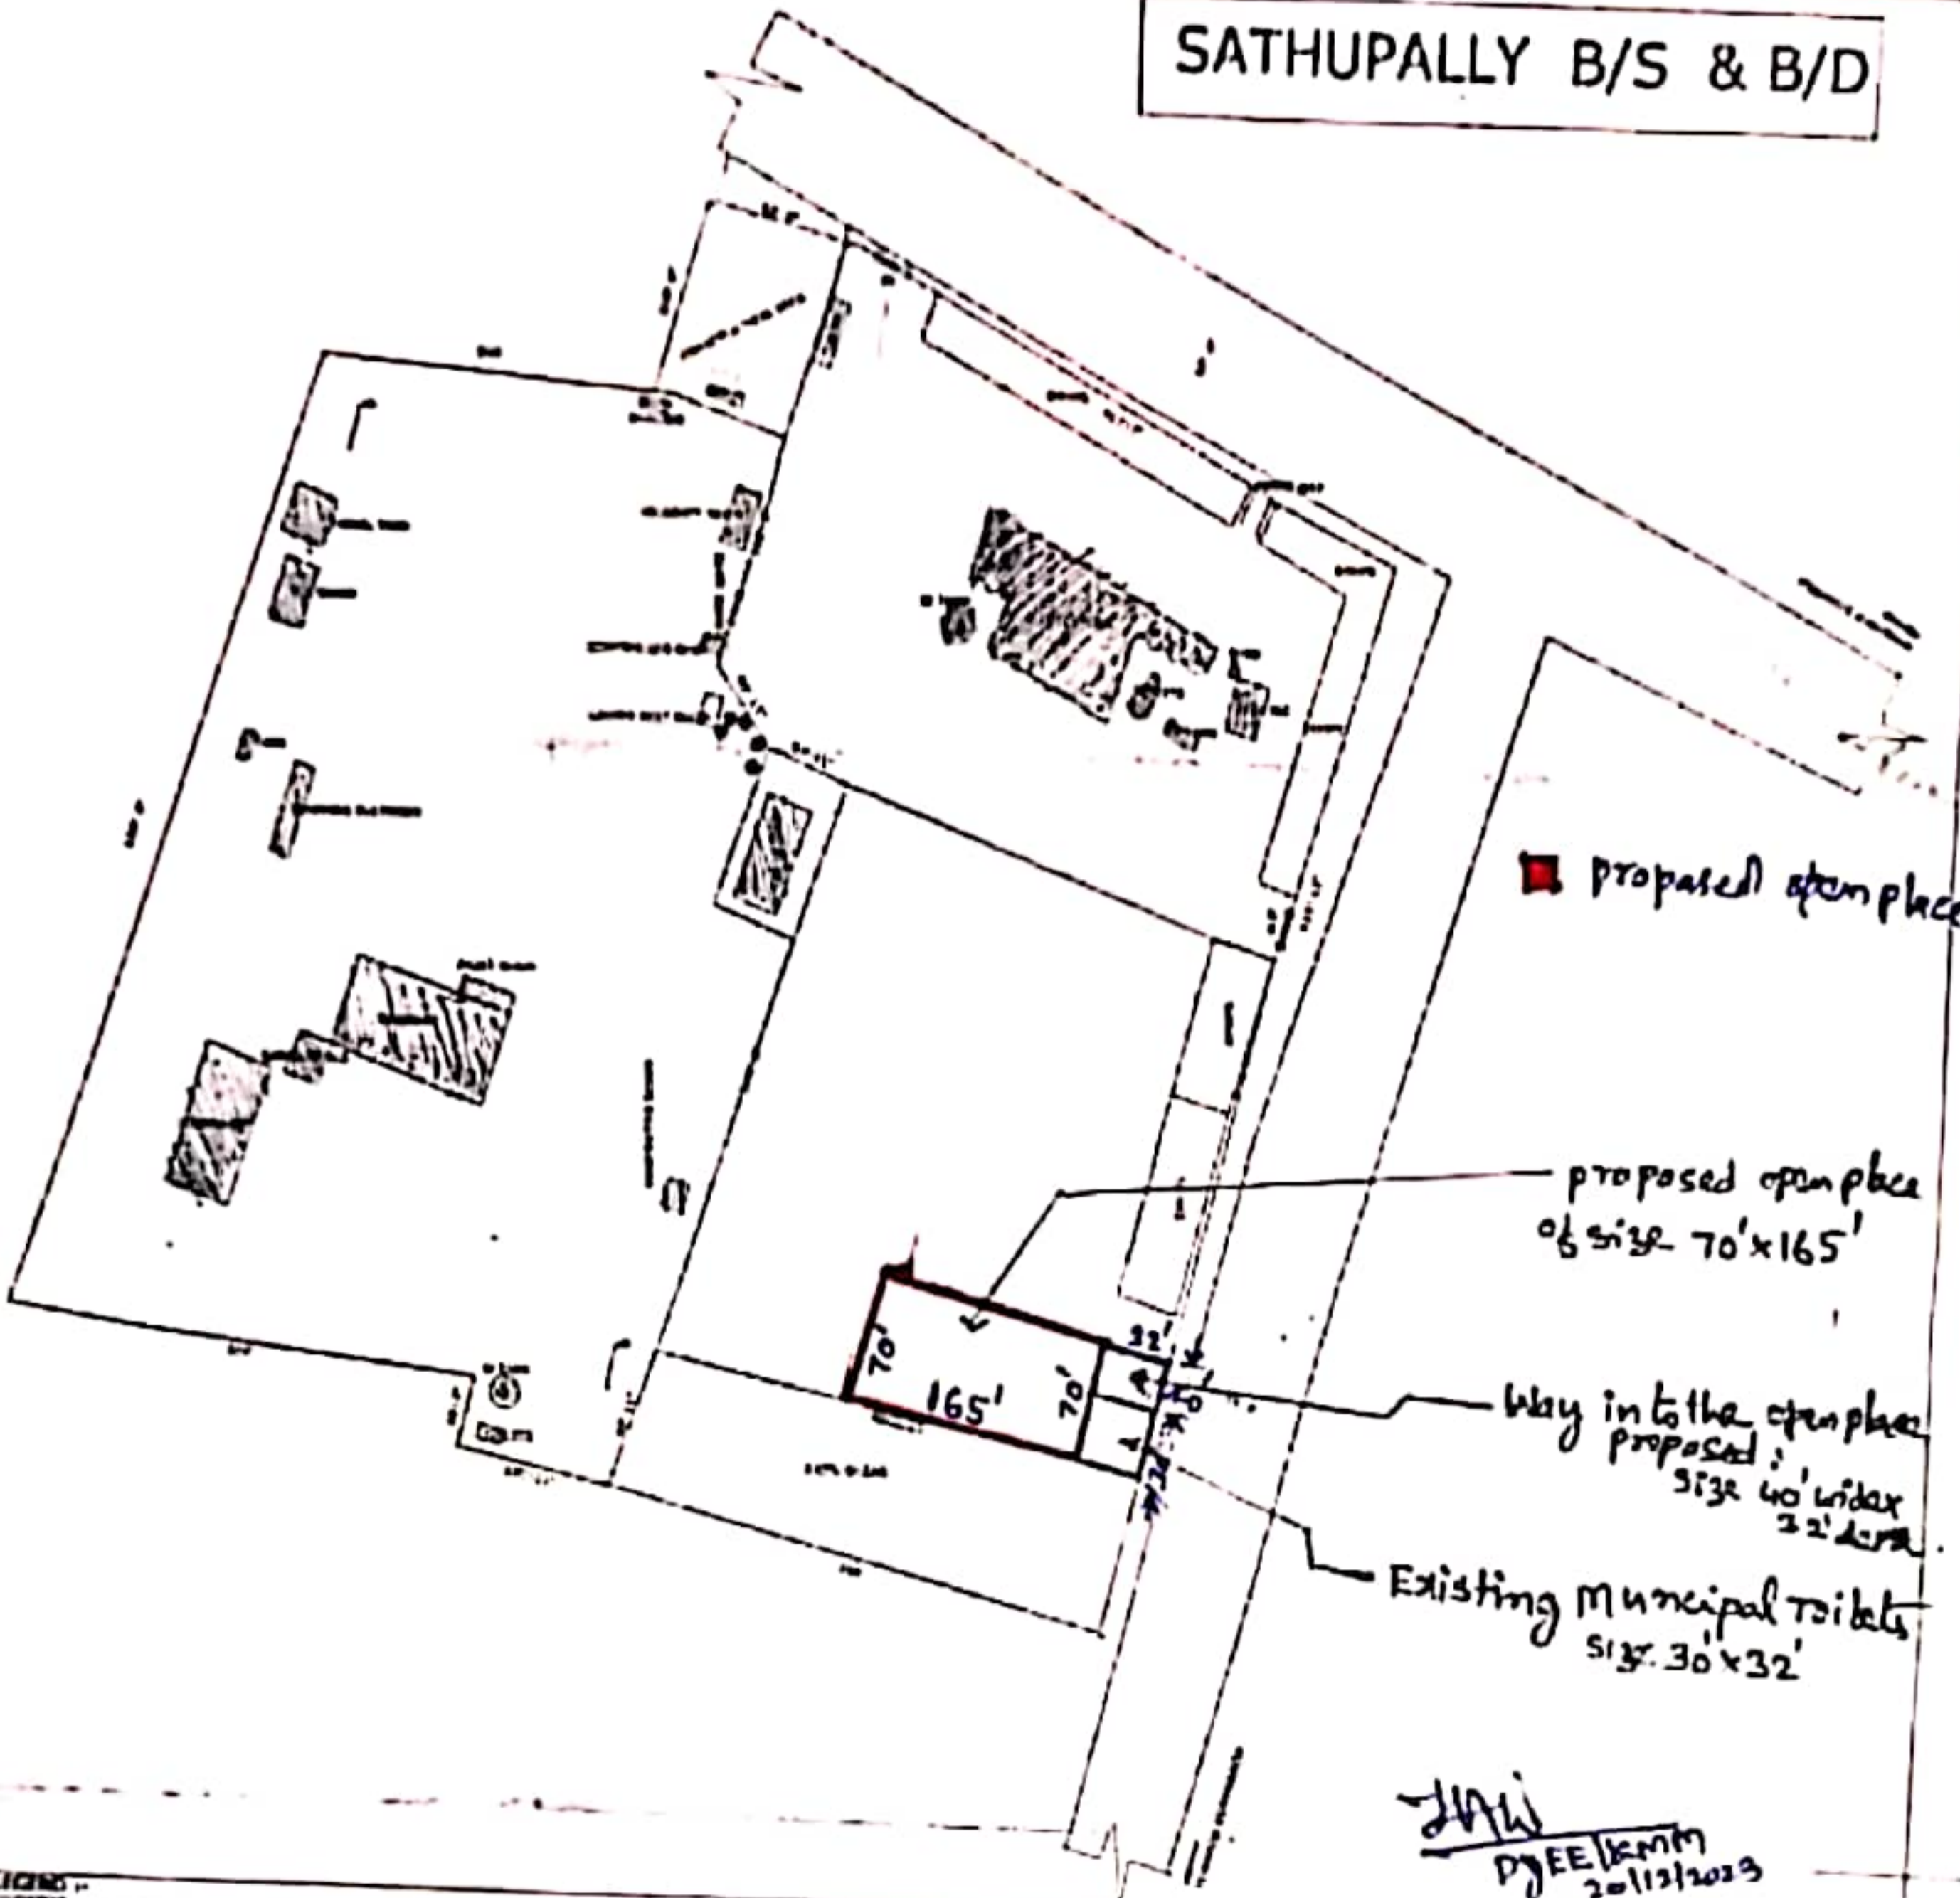

■ Proposed open place

proposed open place of size 70' x 165'

Way in to the open place proposed: size 40' width x 22' depth

Existing Municipal Toilets size 30' x 32'

*JMK*  
 P/E E/10/11/2019  
 2011/2/2019

**LEGEND**

BOUNDARY LINE	
ROAD	
RAILROAD	
ELECTRICAL W/L	
BUILDING	
WATER W/L	
WELL	
WATER TOWER	
TOWER	
WALL	
WIRE	
CLUSTERS	

SCALE 1" = 100'  
 ALL DIMENSIONS ARE IN FEET

TOTAL AREA = 11.77 Acres  
 B/S & B/D = 10.77 Acres  
 RAATHI BAZAR = 0.75 Acres  
 U/C AREA = 0.25 Acres

**APSRTC**

EXISTING SITE PLAN OF BUS STATION & DEPOT OF APSRTC AT SATHUPALLY AT VILLAGE SATHUPALLY DIST. P. RAJAMANGALAM, (A.P.)

**SANJEEV KASLIWAL & ASSOCIATES**  
 ARCHITECTS ENGINEERS AND CONSULTANTS  
 201/10/11/2019

