



TELANGANA STATE ROAD TRANSPORT CORPORATION

No.E5/437(10)/2024-RM:KR

Office of the Regional Manager,
Karimnagar, Dt.21.08.2024.

To
The Chief Traffic Manager(M&C) & Business Head,
TGSRTC, Bus Bhavan,
Hyderabad.

Sir,

Sub:- TENDER NOTIFICATION: Publication of e-Tender Notification branded outlet through online system at Huzurabad Bu Station – Reg.

Ref: 1. e-Tender and Notification, No.even, Dt.22.08.2024.
2. Cir No.18/2023-OPd(M&C), dated 27.04.2023.
3. CTM(M&C) & BH, Lr.No.Half Acre(01)/2023-OPD(M&C), dated 08.08.2024.

It is to inform that the Tender Notification for calling e-Tenders for allotment of branded outlet at Huzurabad Bus Station of Karimnagar Region have to be published in Daily News Paper for wide publicity.

Therefore, it is requested to include the above e-Tender Notifications in the News paper to be published from head office. The relevant tender notifications are enclosed herewith for perusal.

Yours faithfully

PERSONNEL OFFICER
KARIMNAGAR

Encl: e-Tender Notification for branded outlet.

Copy to : AME(IT), TGSRTC, Bus Bhavan, Hyd. with a request to up-load the Tender Notification in the TGSRTC website. The relevant Tender notification is enclosed herewith.

Copy to: Public Relation Officer, TGSRTC, Bus Bhavan, Hyd. For infn.





తెలంగాణ రాష్ట్ర రోడ్డు రవాణా సంస్థ

Office of the Regional Manager
Karimnagar, Date:21.08.2024

No.E5/437(10)/2024-RM:KR

E-TENDER NOTIFICATION NO.E5/437(10)/2024-RM:KR

The Online (e-Tendering) tenders are invited from intending Business firms/persons for running for Branded Outlets at Huzurabad Bus Station which is identified for Branded outlets.

S.No	Depot	Bus Station	Pucca/ Open	Stall/ Shop No	Area	Nature of Business	EMD Amount Rs.	Status of the Stall
1	HZB	Huzurabad	Open	Branded Outlets- 01	333 sq yards	Branded Outlets	50,000	New Proposal

**REGIONAL MANAGER
KARIMNAGAR**

Contd in 2nd page




1. The bidder has to pay the **Earnest Money Deposit (EMD)** as per tender Notification by way of Demand Draft in favour of "Accounts Officer, T.S.R.T.C., Karimnagar" payable at Karimnagar.
2. **The cost of Tender Document(Processing Fee)** for each stall is as follows (by way of DD drawn in favour of Accounts Officer, T.S.R.T.C. KARIMNAGAR through Nationalized Banks only):

(COST OF TENDER FORM):

 - a. For all stalls at **Huzurabad Bus Station :Rs.5900/- (including GST)**
3. **The Tender Schedule:**
 - a). Bid submission starting date and time : **23.08.2024 11.00 AM**
 - b). Bid submission closing date and time: **10.09.2024 05.00 PM**
 - c). Hard copies submission date and time: **11.09.2024 11.00 AM to 05.00 PM**
 - d). Technical bid opening date : **12.09.2024 11.00 AM**
 - e). Commercial Bid opening date & time : **13.09.2024 11.00 AM**
 - f). Negotiations with the highest bidders: **17.09.2024 11.00 AM**
5. The Bidder shall upload the EMD, Processing DD along with requisite documents. The price Bid shall be quoted online only.
6. **Hard Copies submission:**
The bidders have to submit the same documents which were uploaded at the time of online bid submission to RM's Office, Karimnagar Region, Karimnagar on the date and time as mentioned above.
7. All intending bidders have to obtain **digital signature certificates** to participate In e-Tenders Click at <http://www.eprocurement.telangana.gov.in/> Or <https://tender.telangana.gov.in>. to download e-Procurement notification.
8. For any help or technical support on e-Procurement, Bidders may contact **M/s Vupadhi Technologies Limited** or <https://tender.telangana.gov.in> over phone or in person or their helpdesk at:
Help Desk
Vupadhi Technologies Limited
1st Floor, Ramky Grandiose,
Survey No.136/2 & 4,
Gachibowli, Hyderabad- 500 032
Land Linc: 040-33762222, 23
Email: tseprocsupport@vupadhi.com.
9. The interested parties/bidders may inspect/visit the premises before submitting the Tender Form
10. The Corporation reserves the rights to reject any tender/tenders or cancel the tenders or postpone the tenders at any stage without assigning any reasons.

**REGIONAL MANAGER,
KARIMNAGAR REGION.**

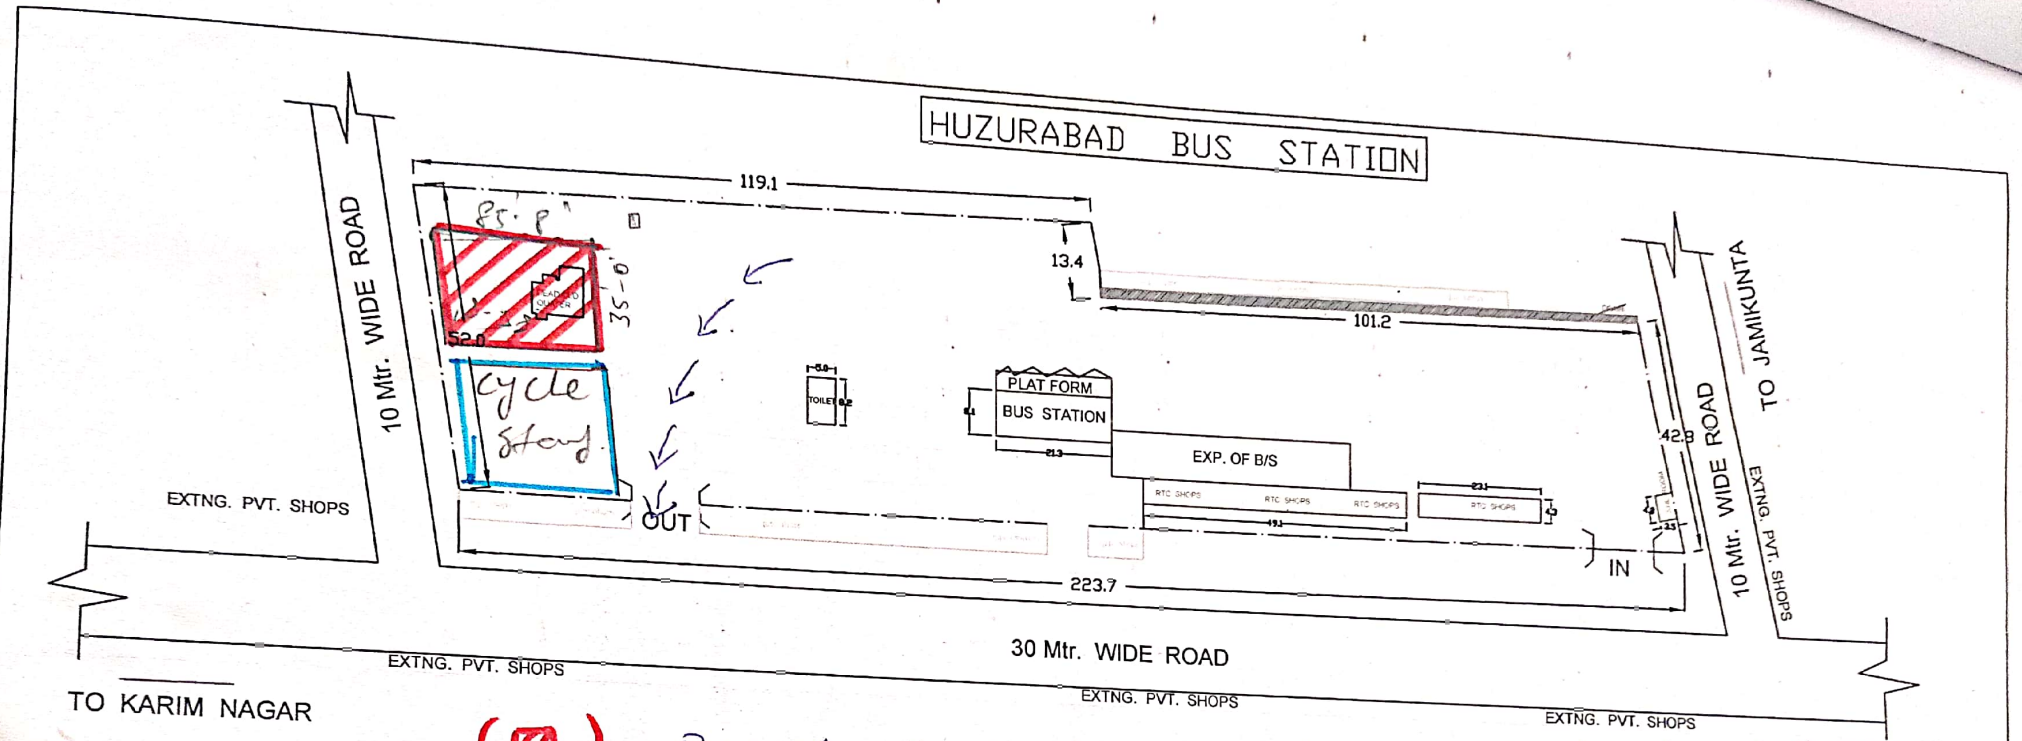

(174) Proposed site for branded outlet 333 sq ft. (35'-0" x 9'-8") TO WARANGAL

Existing cycle stand.

jay

LEGEND :-

BOUNDARY LINE	---
ROAD	====
DRAIN	
ELECTRICAL POLE	⊥
BUILDING	▭
MAN HOLE	○
BORE	⊙
TRANSFORMER	⊕
TEMPLE	⊥
GSLR	⊥
KERB	⊥
CULVERT	⊥

SCALE 1" = 100'
DIMENSIONS ARE IN Mtr. Sq.

AREA CALCULATION

TOTAL AREA - 2.60 ACRES
TOTAL AREA - 10564.39 Mtr. Sq.
OPEN AREA - 9869.47 Mtr. Sq.
COVERED AREA - 694.92 Mtr. Sq.

APSRTC

EXISTING SITE PLAN OF BUS STATION OF APSRTC AT SURVEY No. 2356 AT VILLAGE HUZURABAD, DIST.T KARIM NAGAR, (A.P.)

DATE	24/07/2018	TITLE	EXISTING LAYOUT PLAN	SCALE	AS SHOWN
CHECKED	24/07/2018	DISTRICT	KARIM NAGAR	APPROVAL	
APPROVED	24/07/2018	LOCATION	HUZURABAD BD	CONSTRUCTION	
DESIGN NO.				SHEET NO.	1 OF 1

SANJEEV KASLIWAL & ASSOCIATES
ARCHITECTS, ENGINEERS, R.C.C. DESIGNERS, SURVEYORS, VALUERS
SHOP NO 6, BSP SHOPPING COMPLEX MARODA SECTOR, BHILAI, DURG (C.G.)
PH- 0788 - 2220867, 94790 - 48391 (M)